



SW ISOMETRIC VIEW

SCALE 1:75

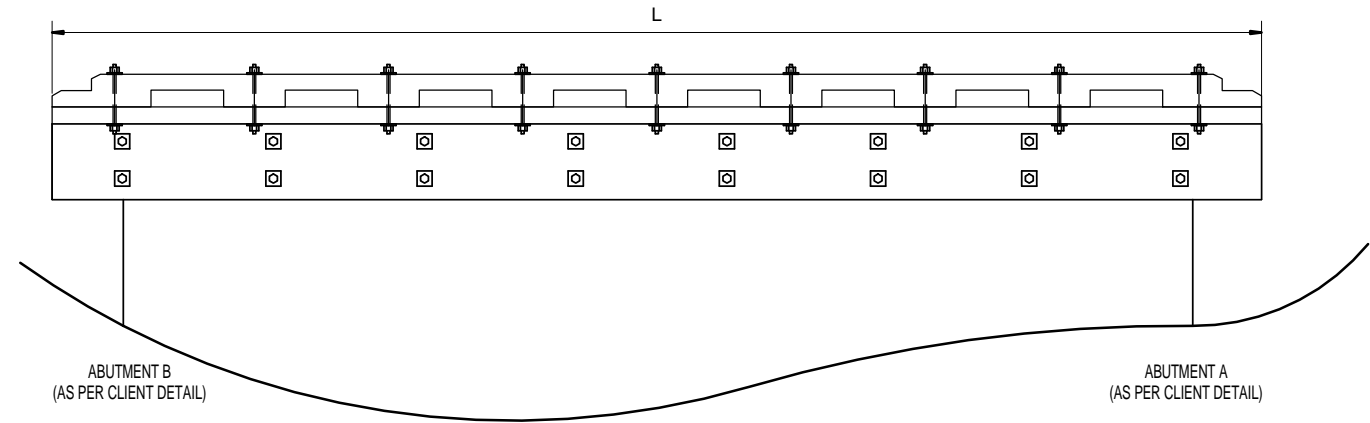


ELEVATION

SCALE 1:50

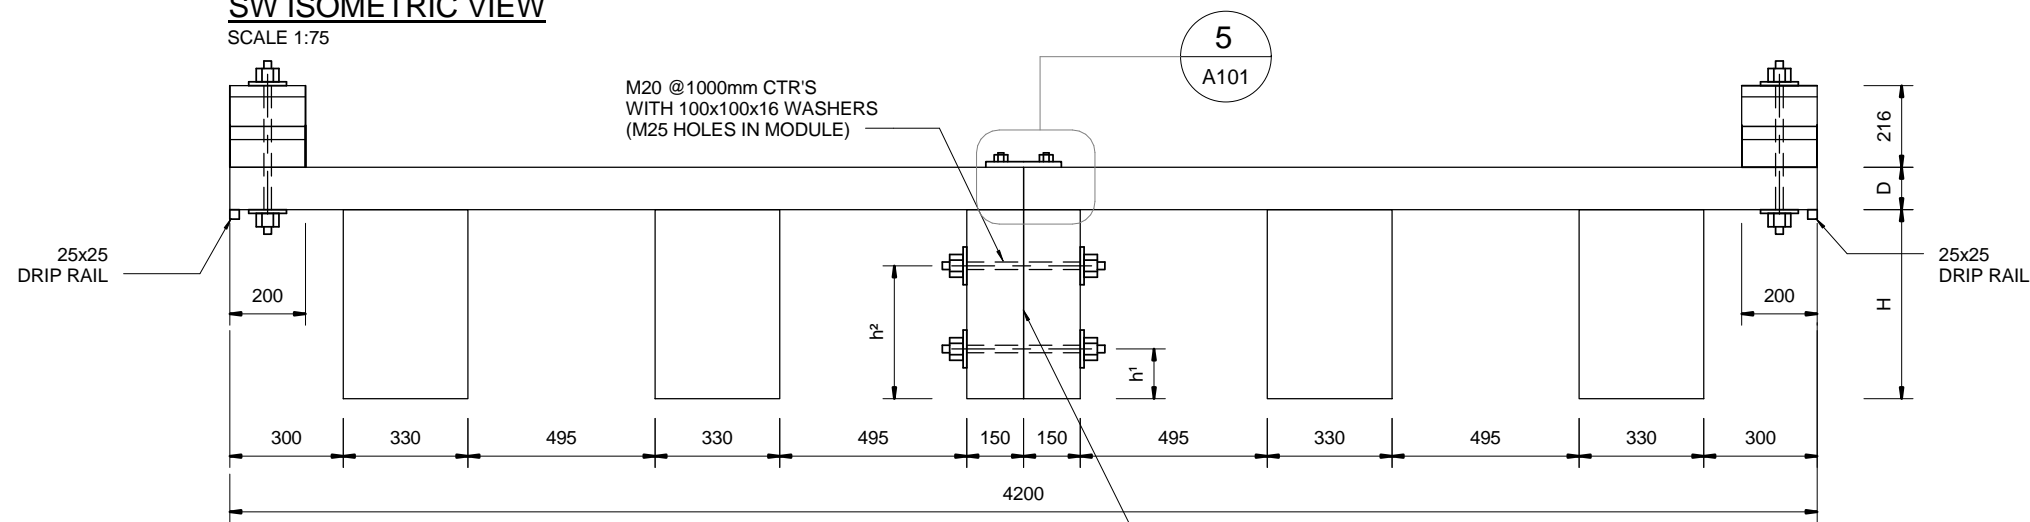


SIDE VIEW

SCALE 1:20

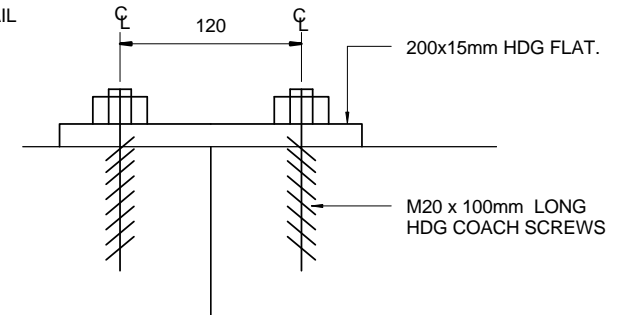

DETAIL - 5

SCALE 1:5

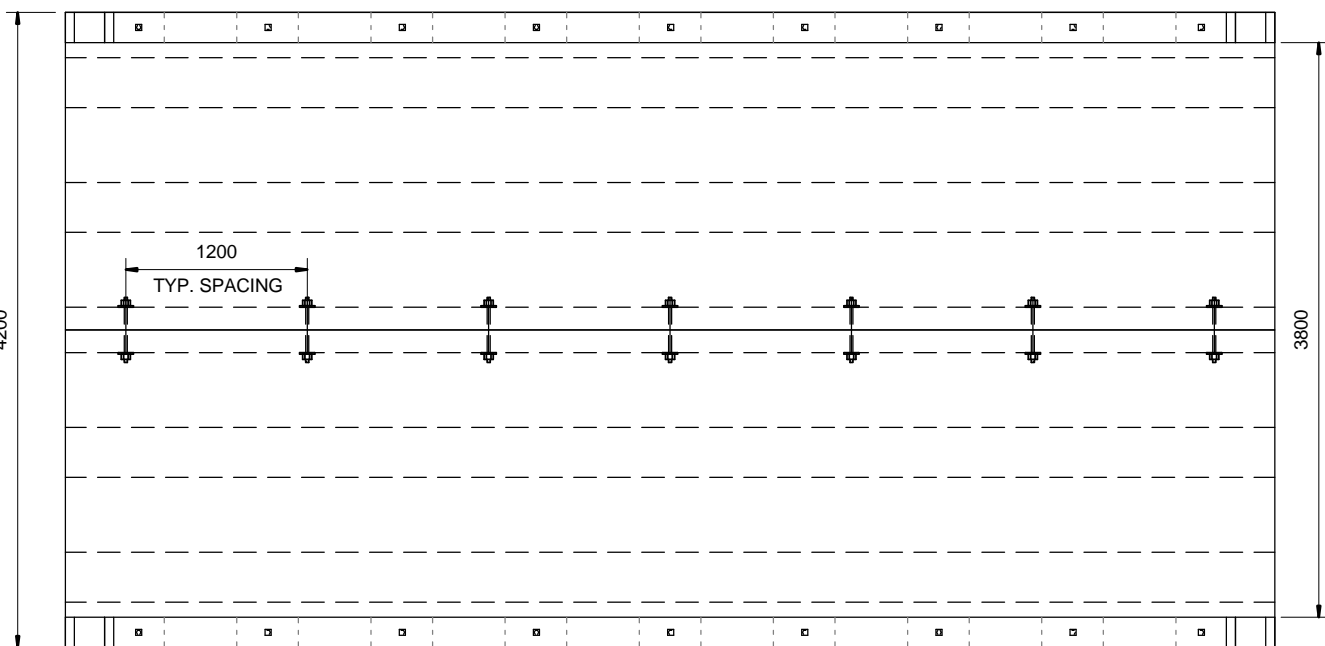

PLAN VIEW

SCALE 1:50

LENGTH "L" (m)	GIRDER DEPTH "H" (mm)	DECK THICKNESS "D" (mm)	BOLT POSITION "h1" (mm)	BOLT POSITION "h2" (mm)
8	342	108	170	
10	445	108	150	300
12	555	135	150	405
15	780	135	200	580

NOTES:

1. ALL PILING AS PER CLIENT DETAIL.
2. ABUTMENTS AS PER CLIENT DETAIL.
3. ALL FASTENERS HOT DIP GALVANISED.
4. ALL HEADSTOCKS AS PER CLIENT DETAIL.
5. TIE DOWN BOLTS FOR MODULE TO HEADSTOCK M25 WITH 100x100x16 WASHERS.
6. ALL ENDS PROTECTED WITH HOT DIP GALVANISING. 100x100x6 UA.
7. ALL GIRDERS FITTED WITH GIRDER BEARING PLATES/ CAPS.
8. ELASTOMERIC BEARING PADS TO BE USED BETWEEN GIRDER BEARING PLATES/ CAPS AND CONCRETE ABUTMENTS.

COPYRIGHT

NOT TO BE REPRODUCED WITHOUT PERMISSION OF PNG FOREST PRODUCTS LTD

The Builder/Contractor shall verify job dimensions prior to any work commencing. Figured dimensions shall take precedence over scaled work.

NORTH POINT

REVISION	DESCRIPTION
1	ISSUED FOR APPROVAL
2	ISSUED FOR APPROVAL
3	REVISED WHERE MADE

DATE
24/09/15
02/11/15
18/04/16

PROJECT

NIUBRIDGE HPF SINGLE LANE MODULAR BRIDGE PNGFP

DRAWING NAME

PLAN/ ELEVATION VIEWS

DATE

SEP2015

DRAWN

HB

PROJECT N.O

150161

SCALE

As indicated

CHECKED

PR

SHEET NUMBER

A101

SHEET SIZE

@ A3

APPROVED

TH

REVISION

3

PNGFP FOREST PRODUCTS

PO BOX 88, BULOLO, MP, PNG
PHONE: 474-5211
FAX: 474-5160
Email: Bridgesales@pngfp.com

